


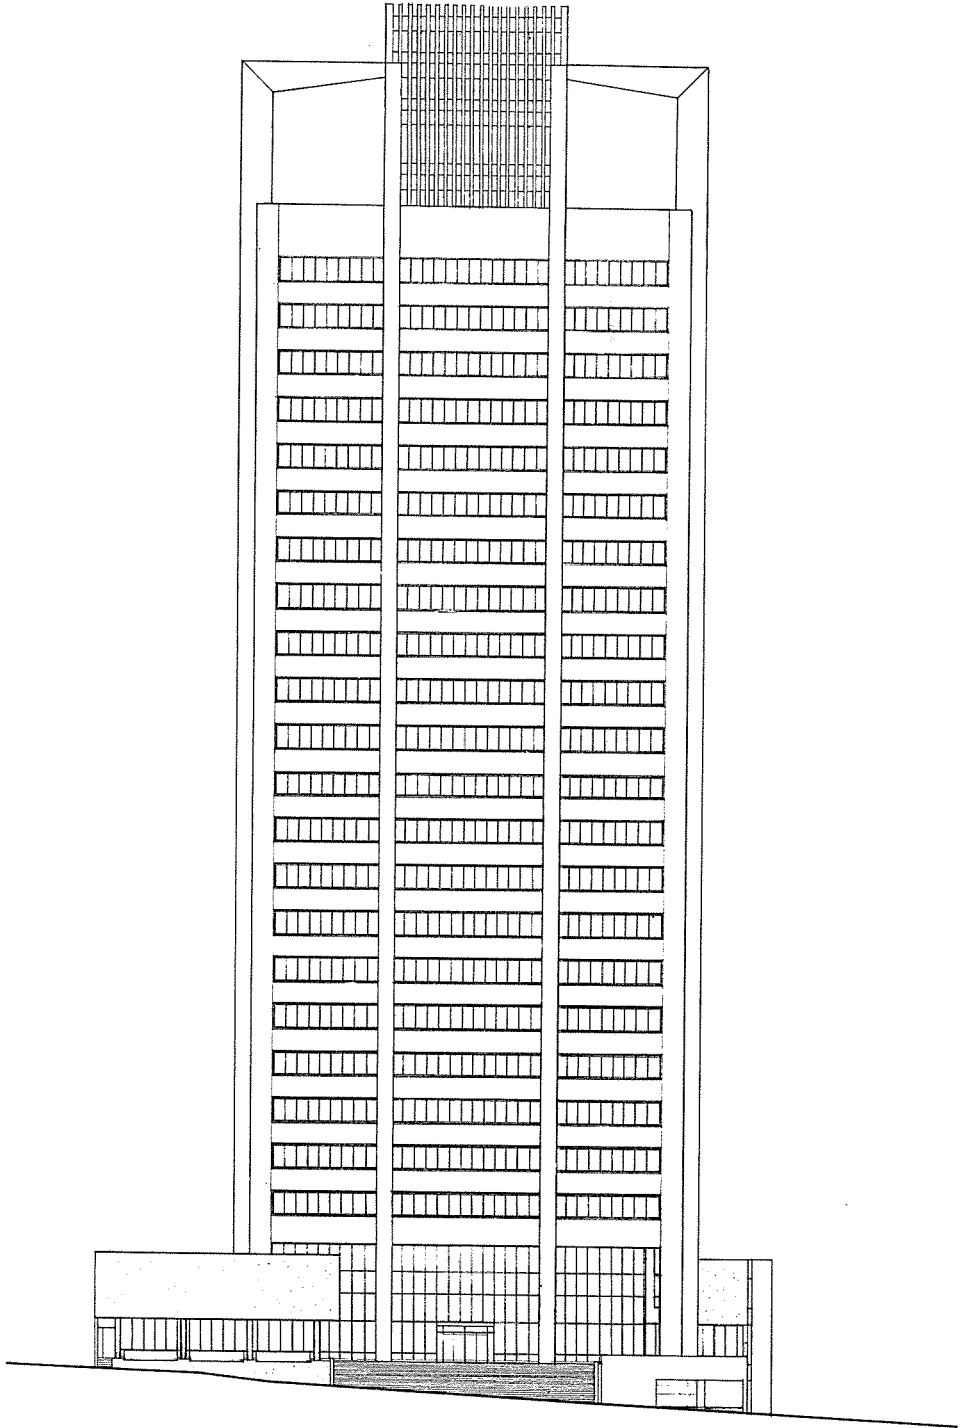


국제보험

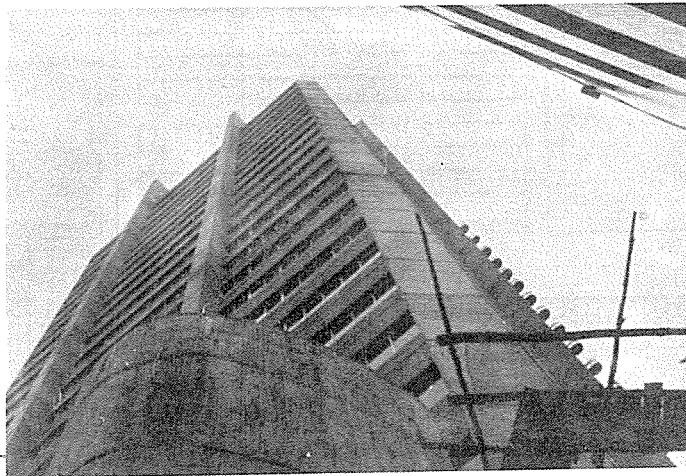


EAST ELEVATION 1 : 200

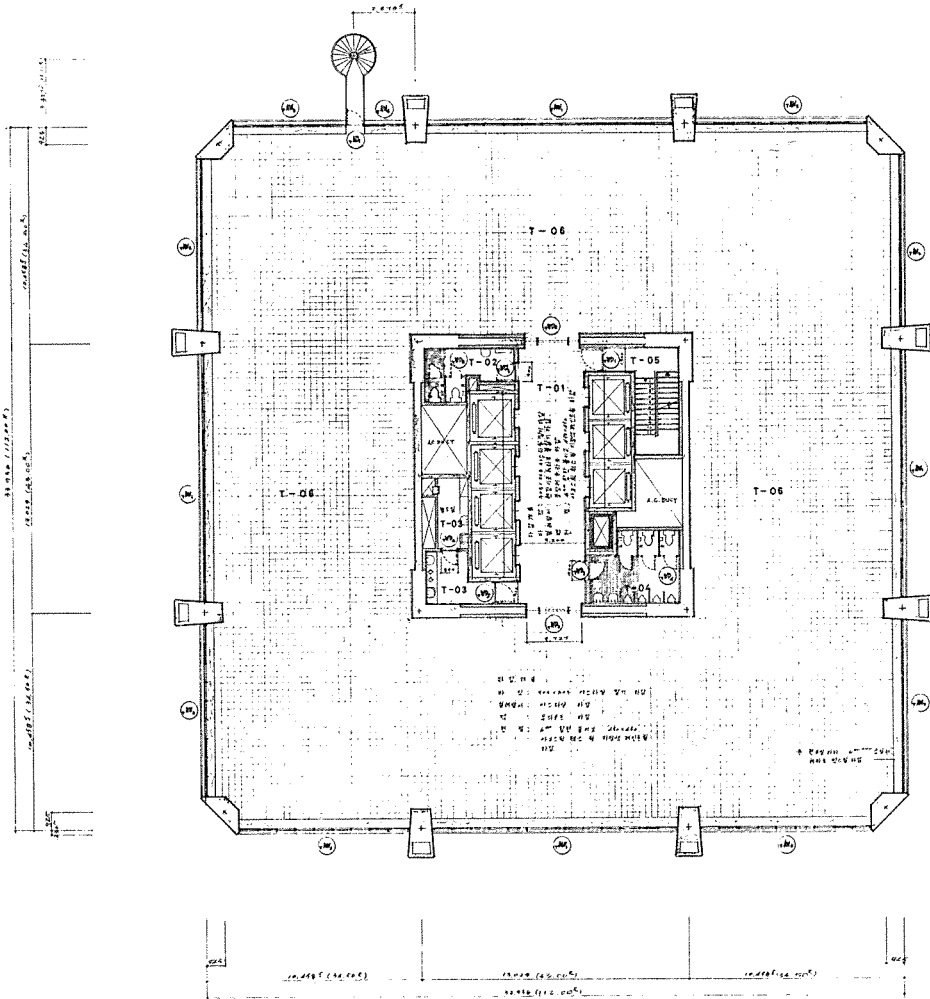


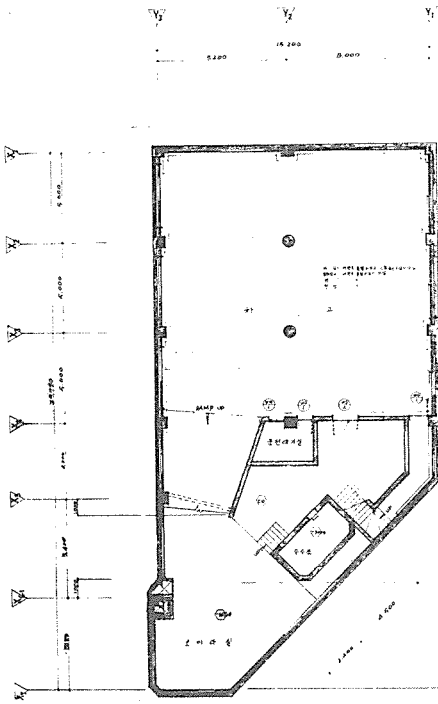


지하층 평면도 SCALE 1:100MM
990.5M² (118.26 PV)

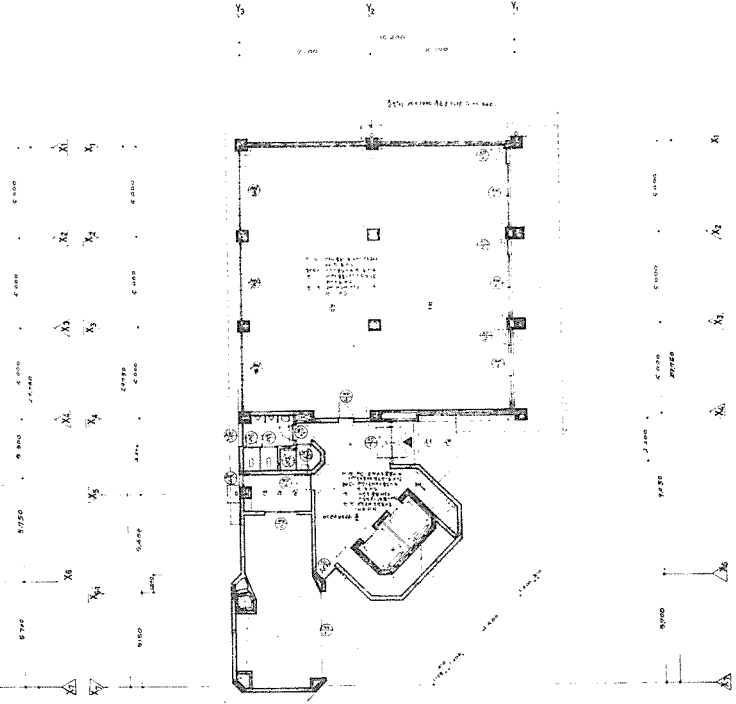


2층 평면도 SCALE 1:100MM
341.5M² (103.3 PV)

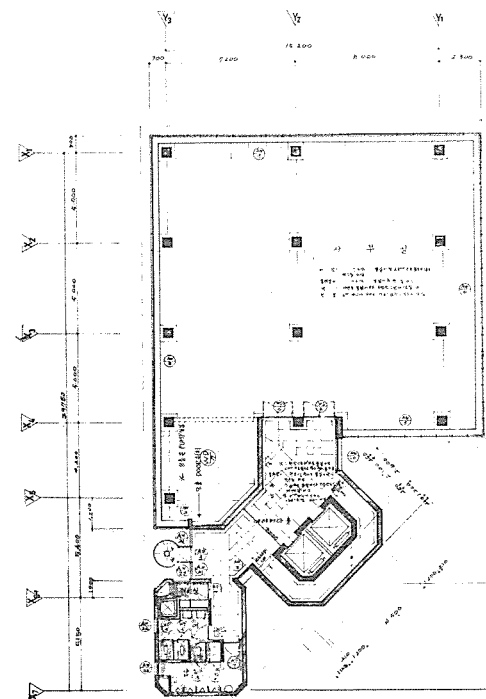

3~4층 평면도 SCALE 1:100MM
417.5M² (126.3 PV)


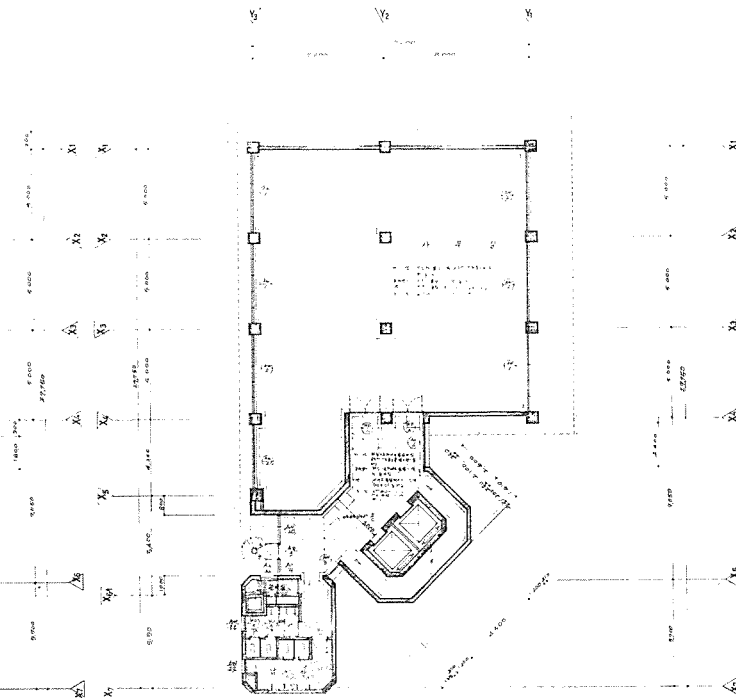


5층 평면도 SCALE 1:100MM
334.5M² (101.2 PV)






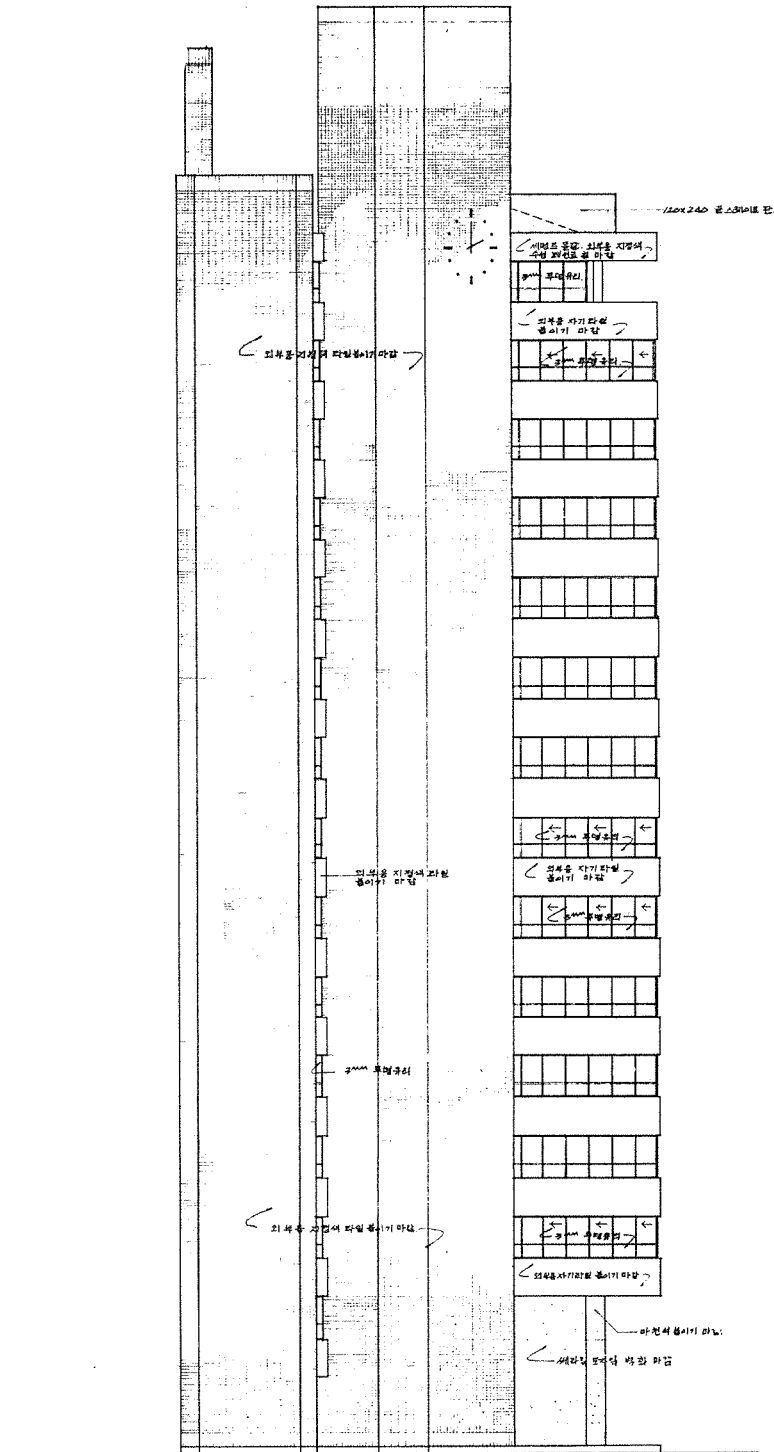



남서측입면도
SCALE 1:100MM

표준상세

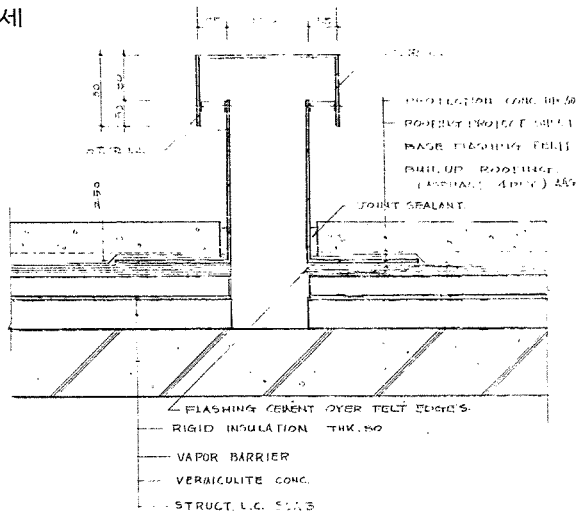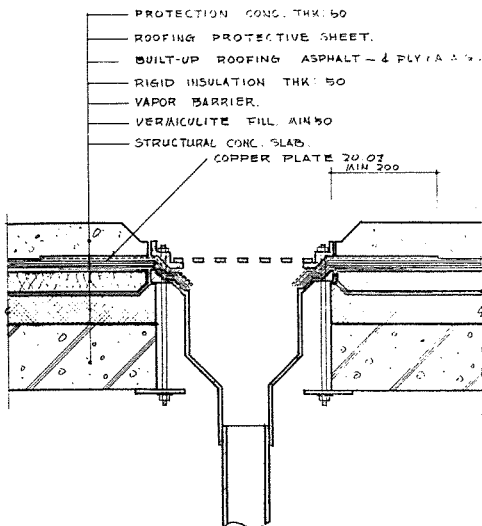

NOTE: ROOF VENT TO BE 7,000 O.C. MAX.
 4000 GENERAL 500 DOME

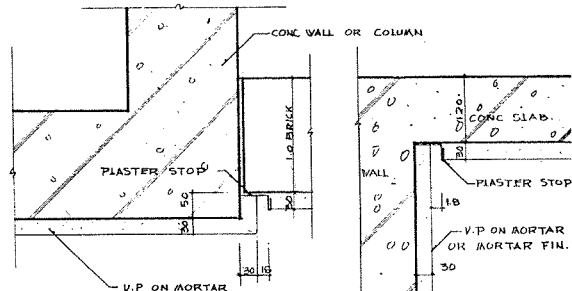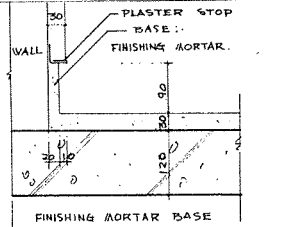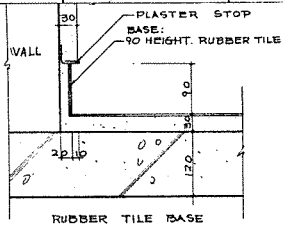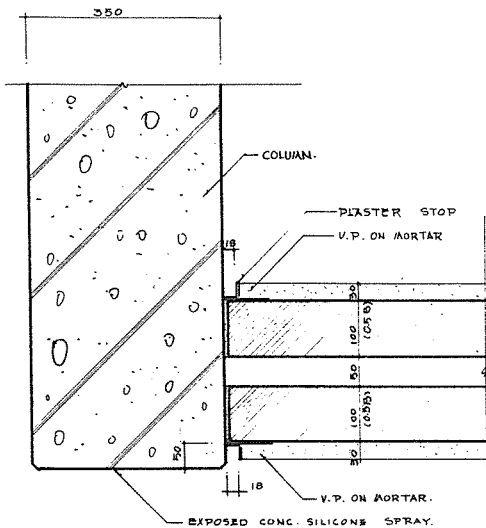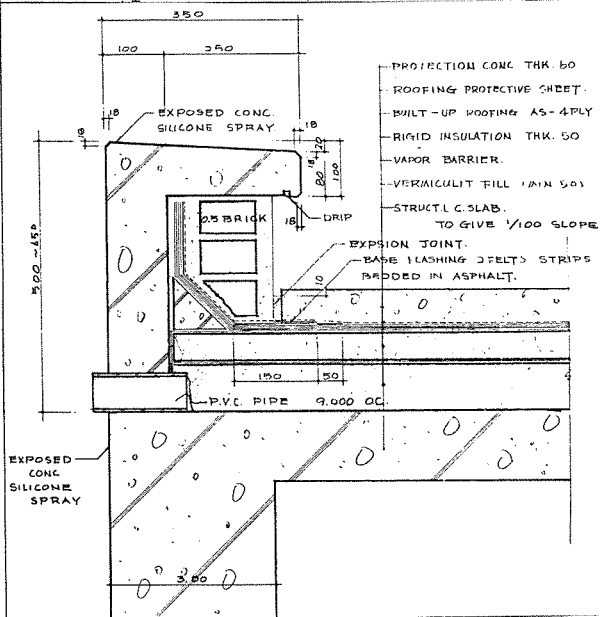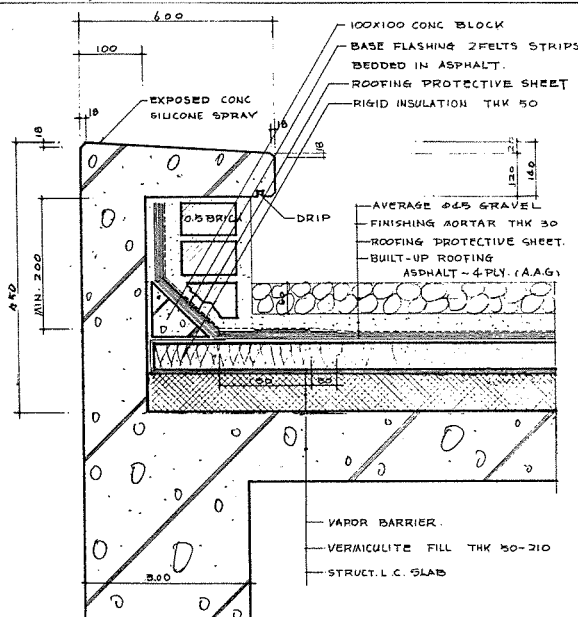

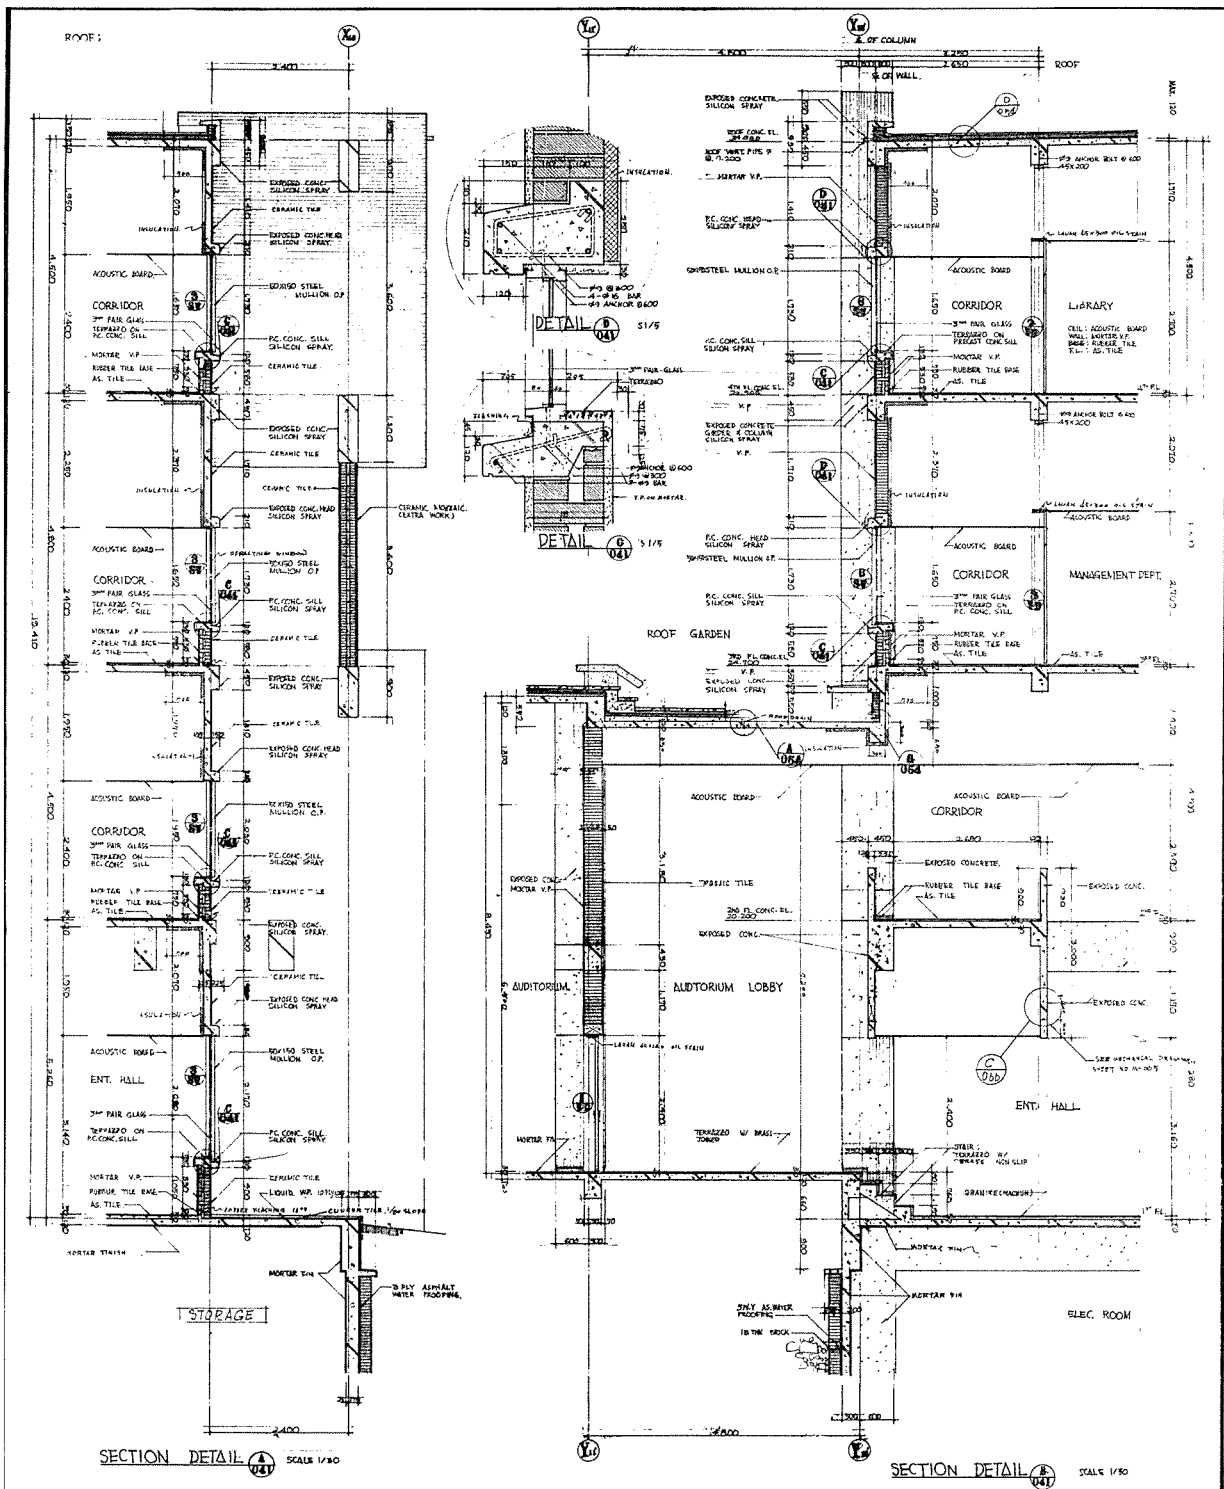

SECTION DETAIL A SCALE 1/20

SECTION DETAIL B SCALE 1/20

1. 2. A041	WALL SECTION DETAILS SCALE 1/20 1/25	1. 2. 3. ED 6705
				MAIN BUILDING FOR R.I.S.T.